


1201

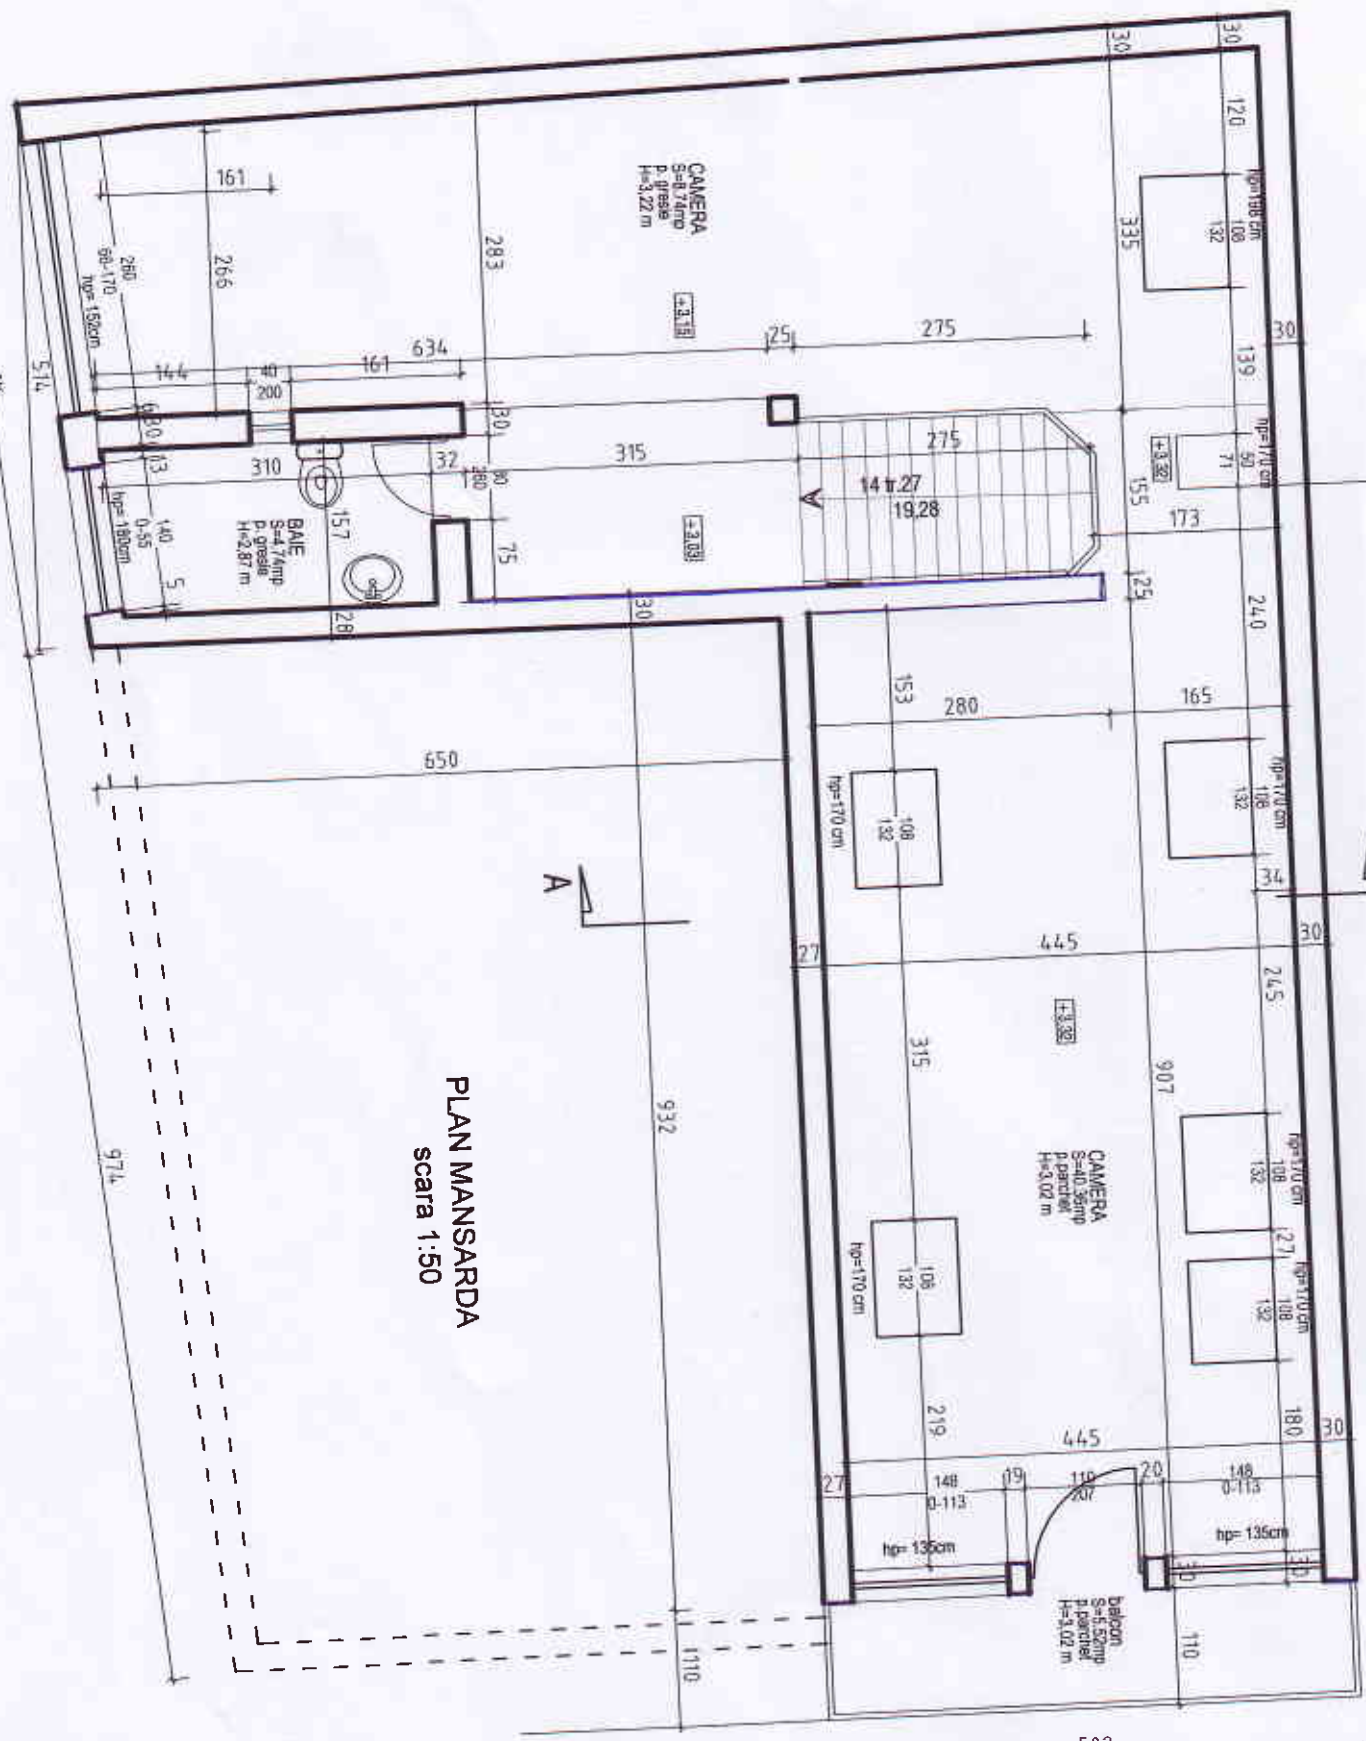

PLAN MANSARDA  
scara 1:50

502