


1201

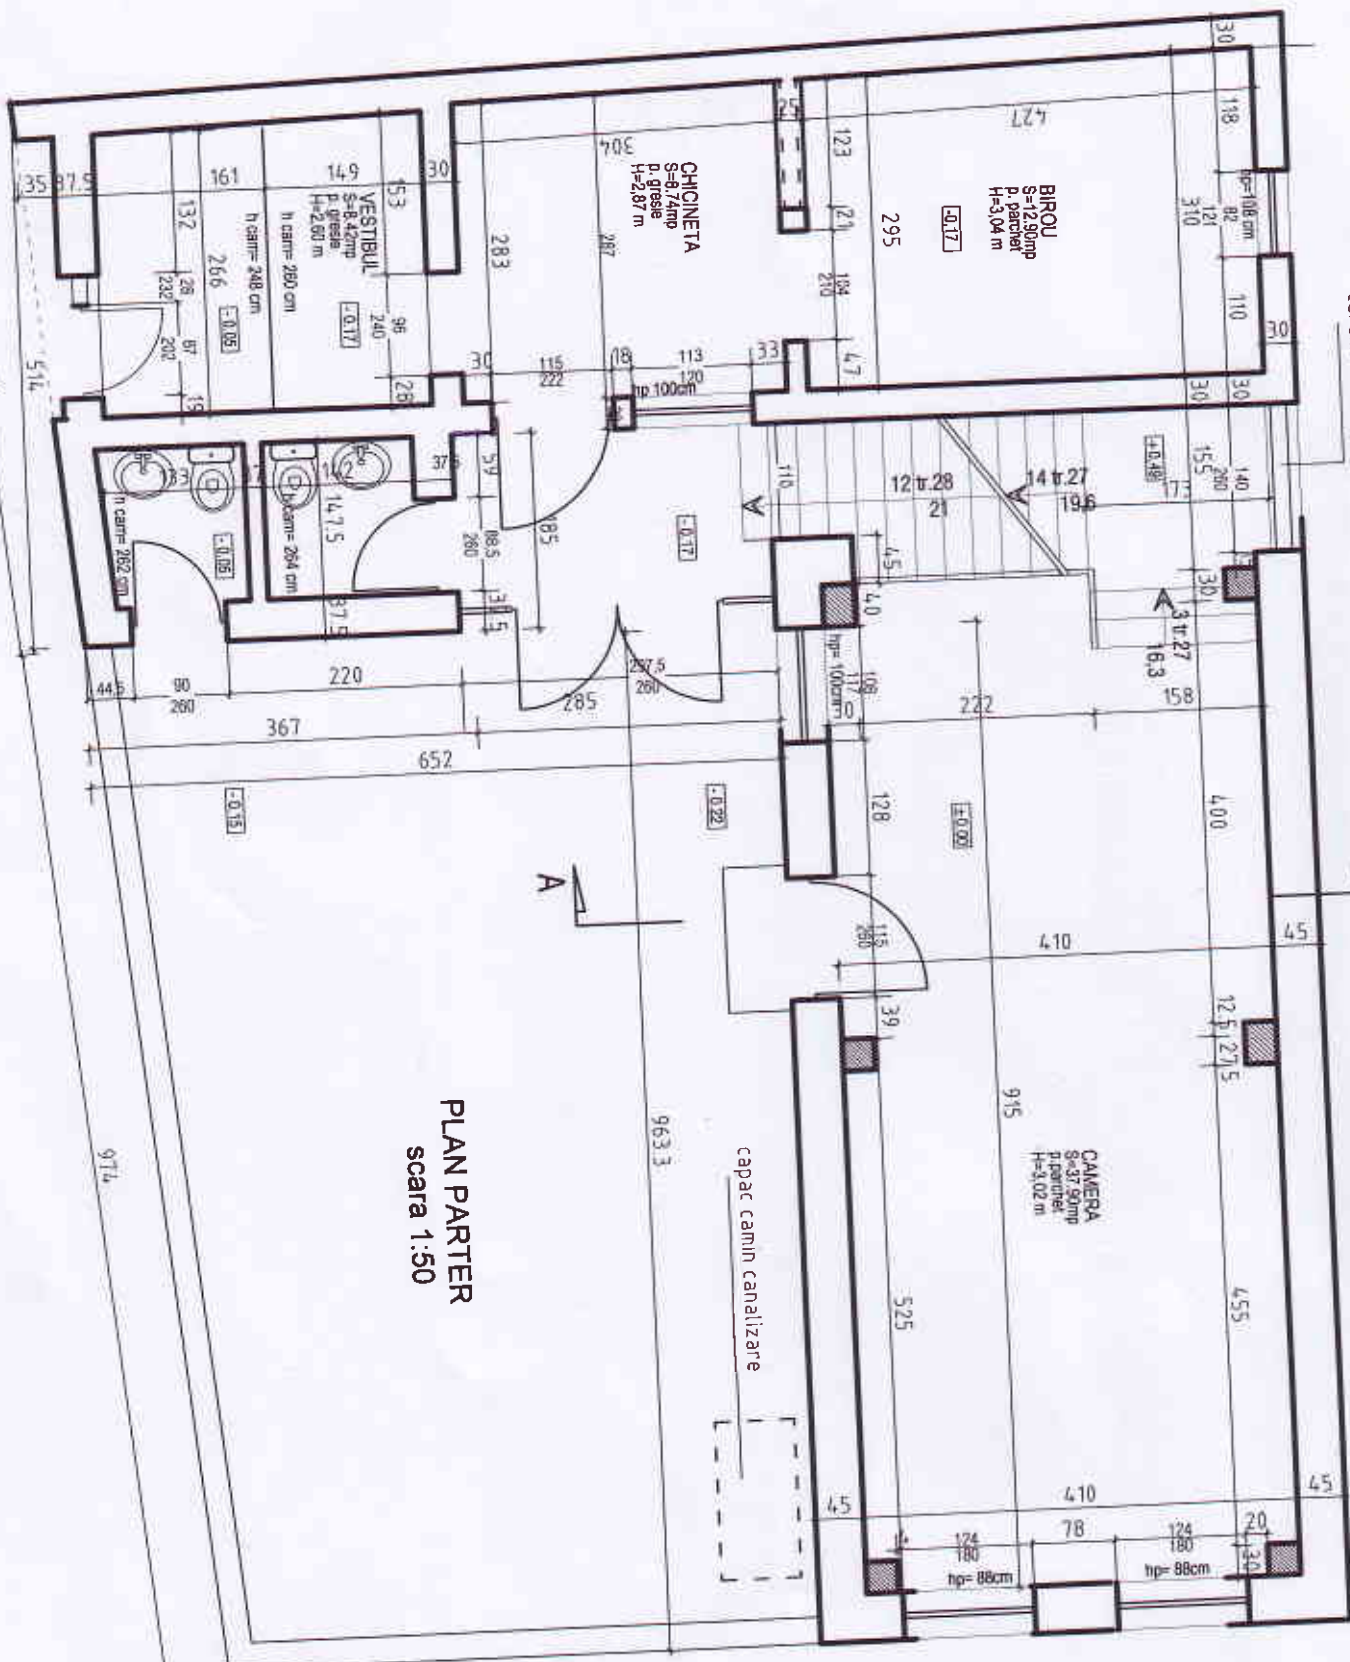

caramida de sticla

A

PLAN PARTER
scara 1:50

capac camin canalizare